


EXISTING BUILDING PLAN OF SMT. ANAR DEVI TEACHER TRAINING COLLAGE
 SITUATED AT VILLAGE-BHAKHARANA, TEH.-KOTPUTLI, DISTT - JAIPUR (RAJ.)


AGRICULTURE LAND OF SH. RAJESH

P.W.D. ROAD

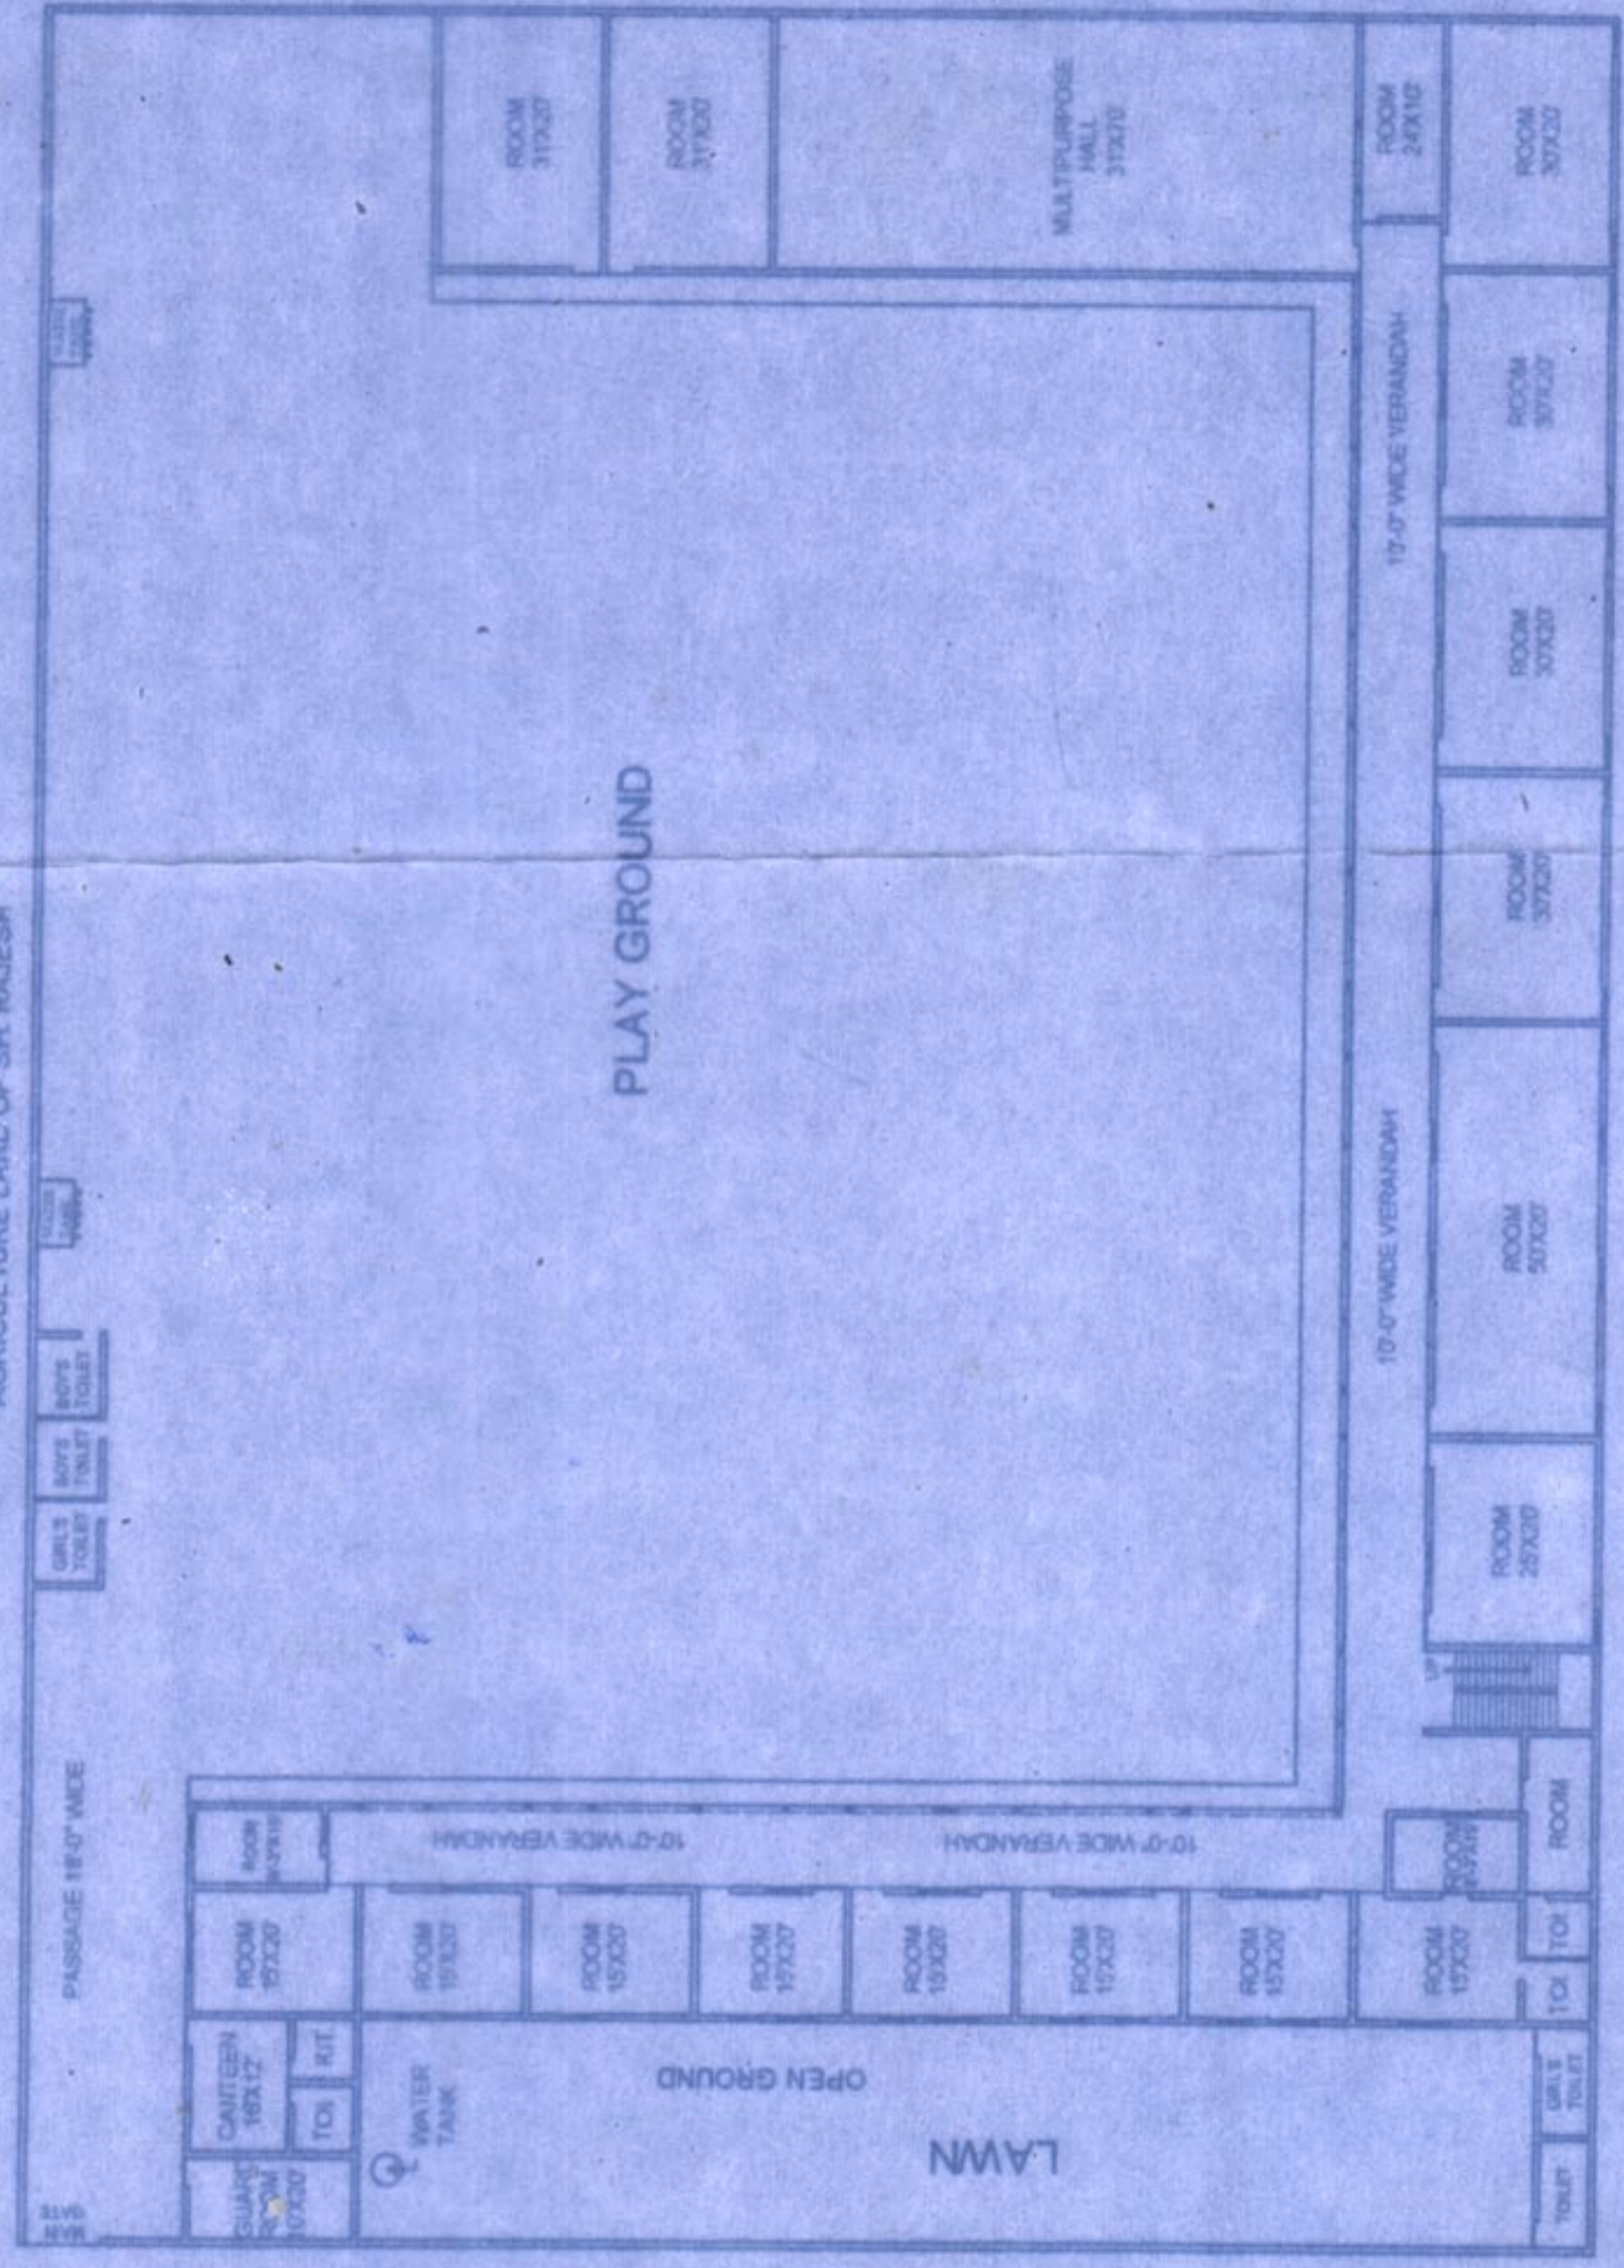

OPEN LAND OF SH. ARUN AHIR

AGRICULTURE LAND OF SH. JAGMAL
 GROUND FLOOR PLAN (AS PER OWNER)

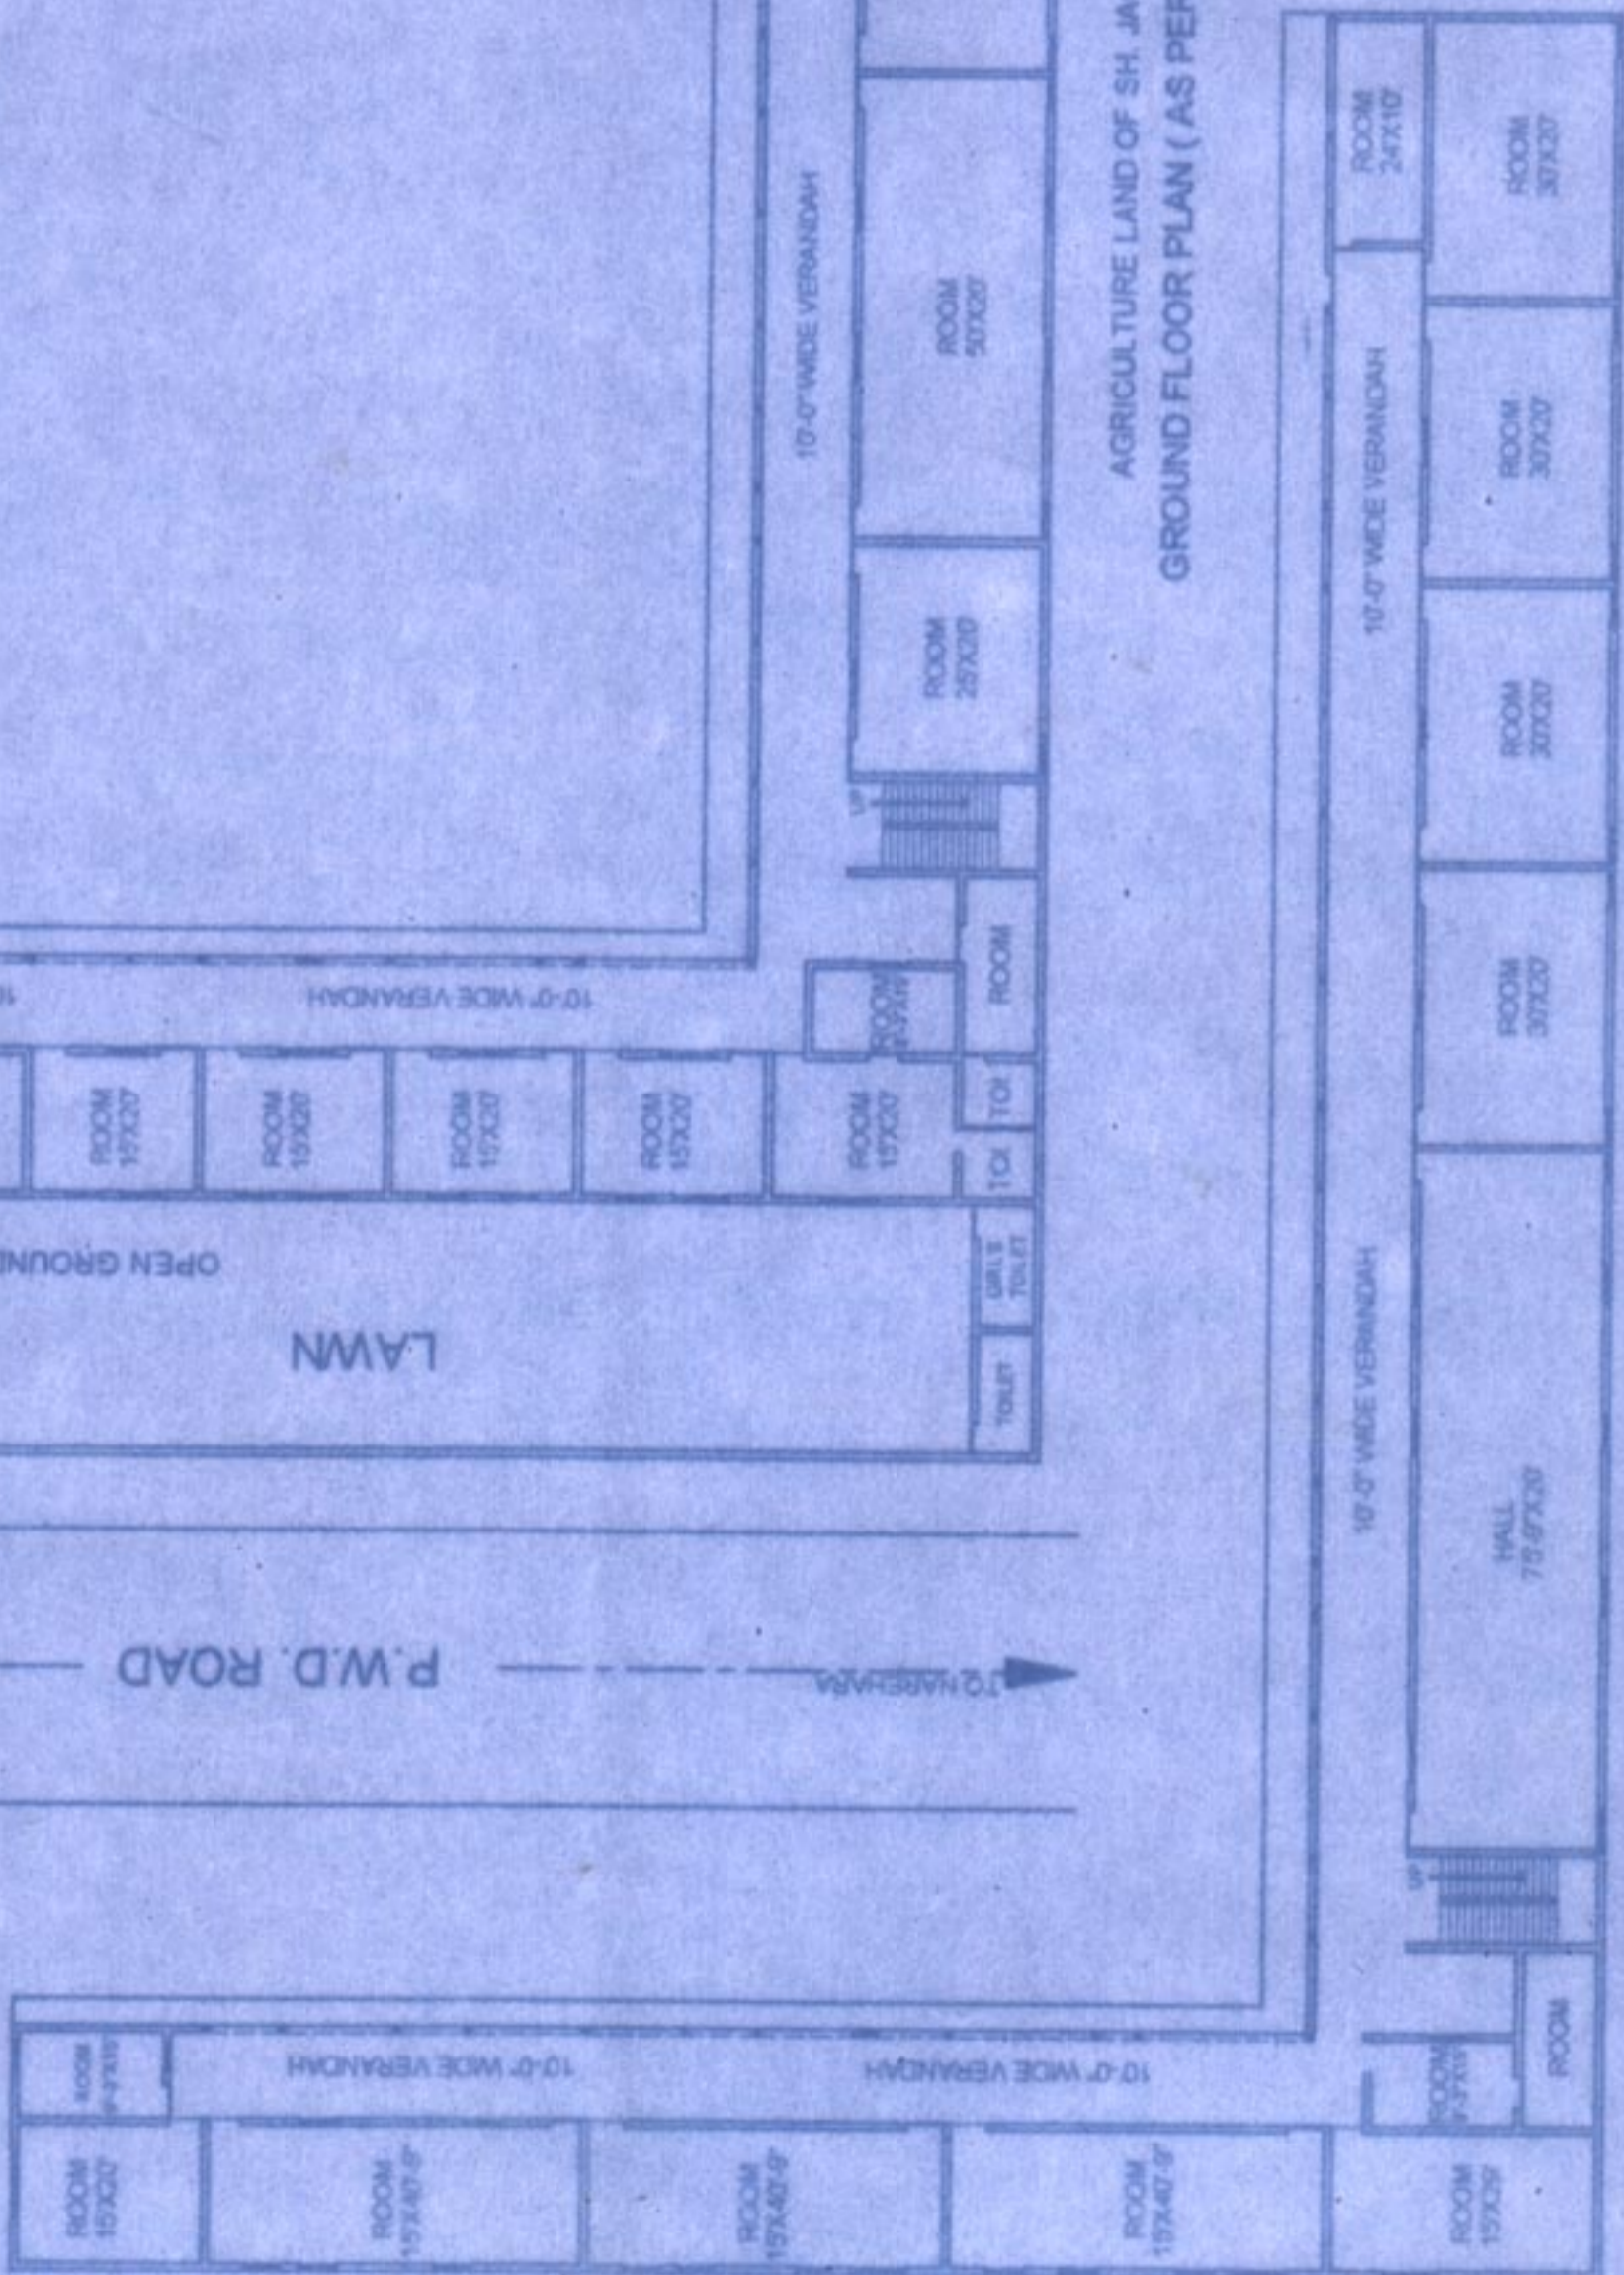

FIRST FLOOR PLAN (AS PER OWNER)

Rakesh Kumar Saini
 Reg No of K.A.P. 1295/11
RAKESH KUMAR SAINI
 Architect Assistant
 Kotputli, Distt- Jaipur

(Signature)